

TUDOR HOUSE LIQUOR STORE ADDITION

Scan Me - 3D tour

[Birds eye 3d Tour link](#)



GENERAL NOTES:

DESIGN & DRAWINGS ARE COPYRIGHT PROPERTY OF SKOGG DESIGN.


ALL DIMENSIONS INDICATED TO BE CONFIRMED BY GENERAL CONTRACTOR PRIOR TO CONSTRUCTION.

ANY AND ALL DISCREPANCIES TO BE PROVIDED TO SKOGG DESIGN PRIOR TO CONSTRUCTION.

LIST OF DRAWINGS

A1	SITE/FLOOR PLAN
A2	ELEVATIONS/3D VIEWS

Site Plan
1 in = 300 in

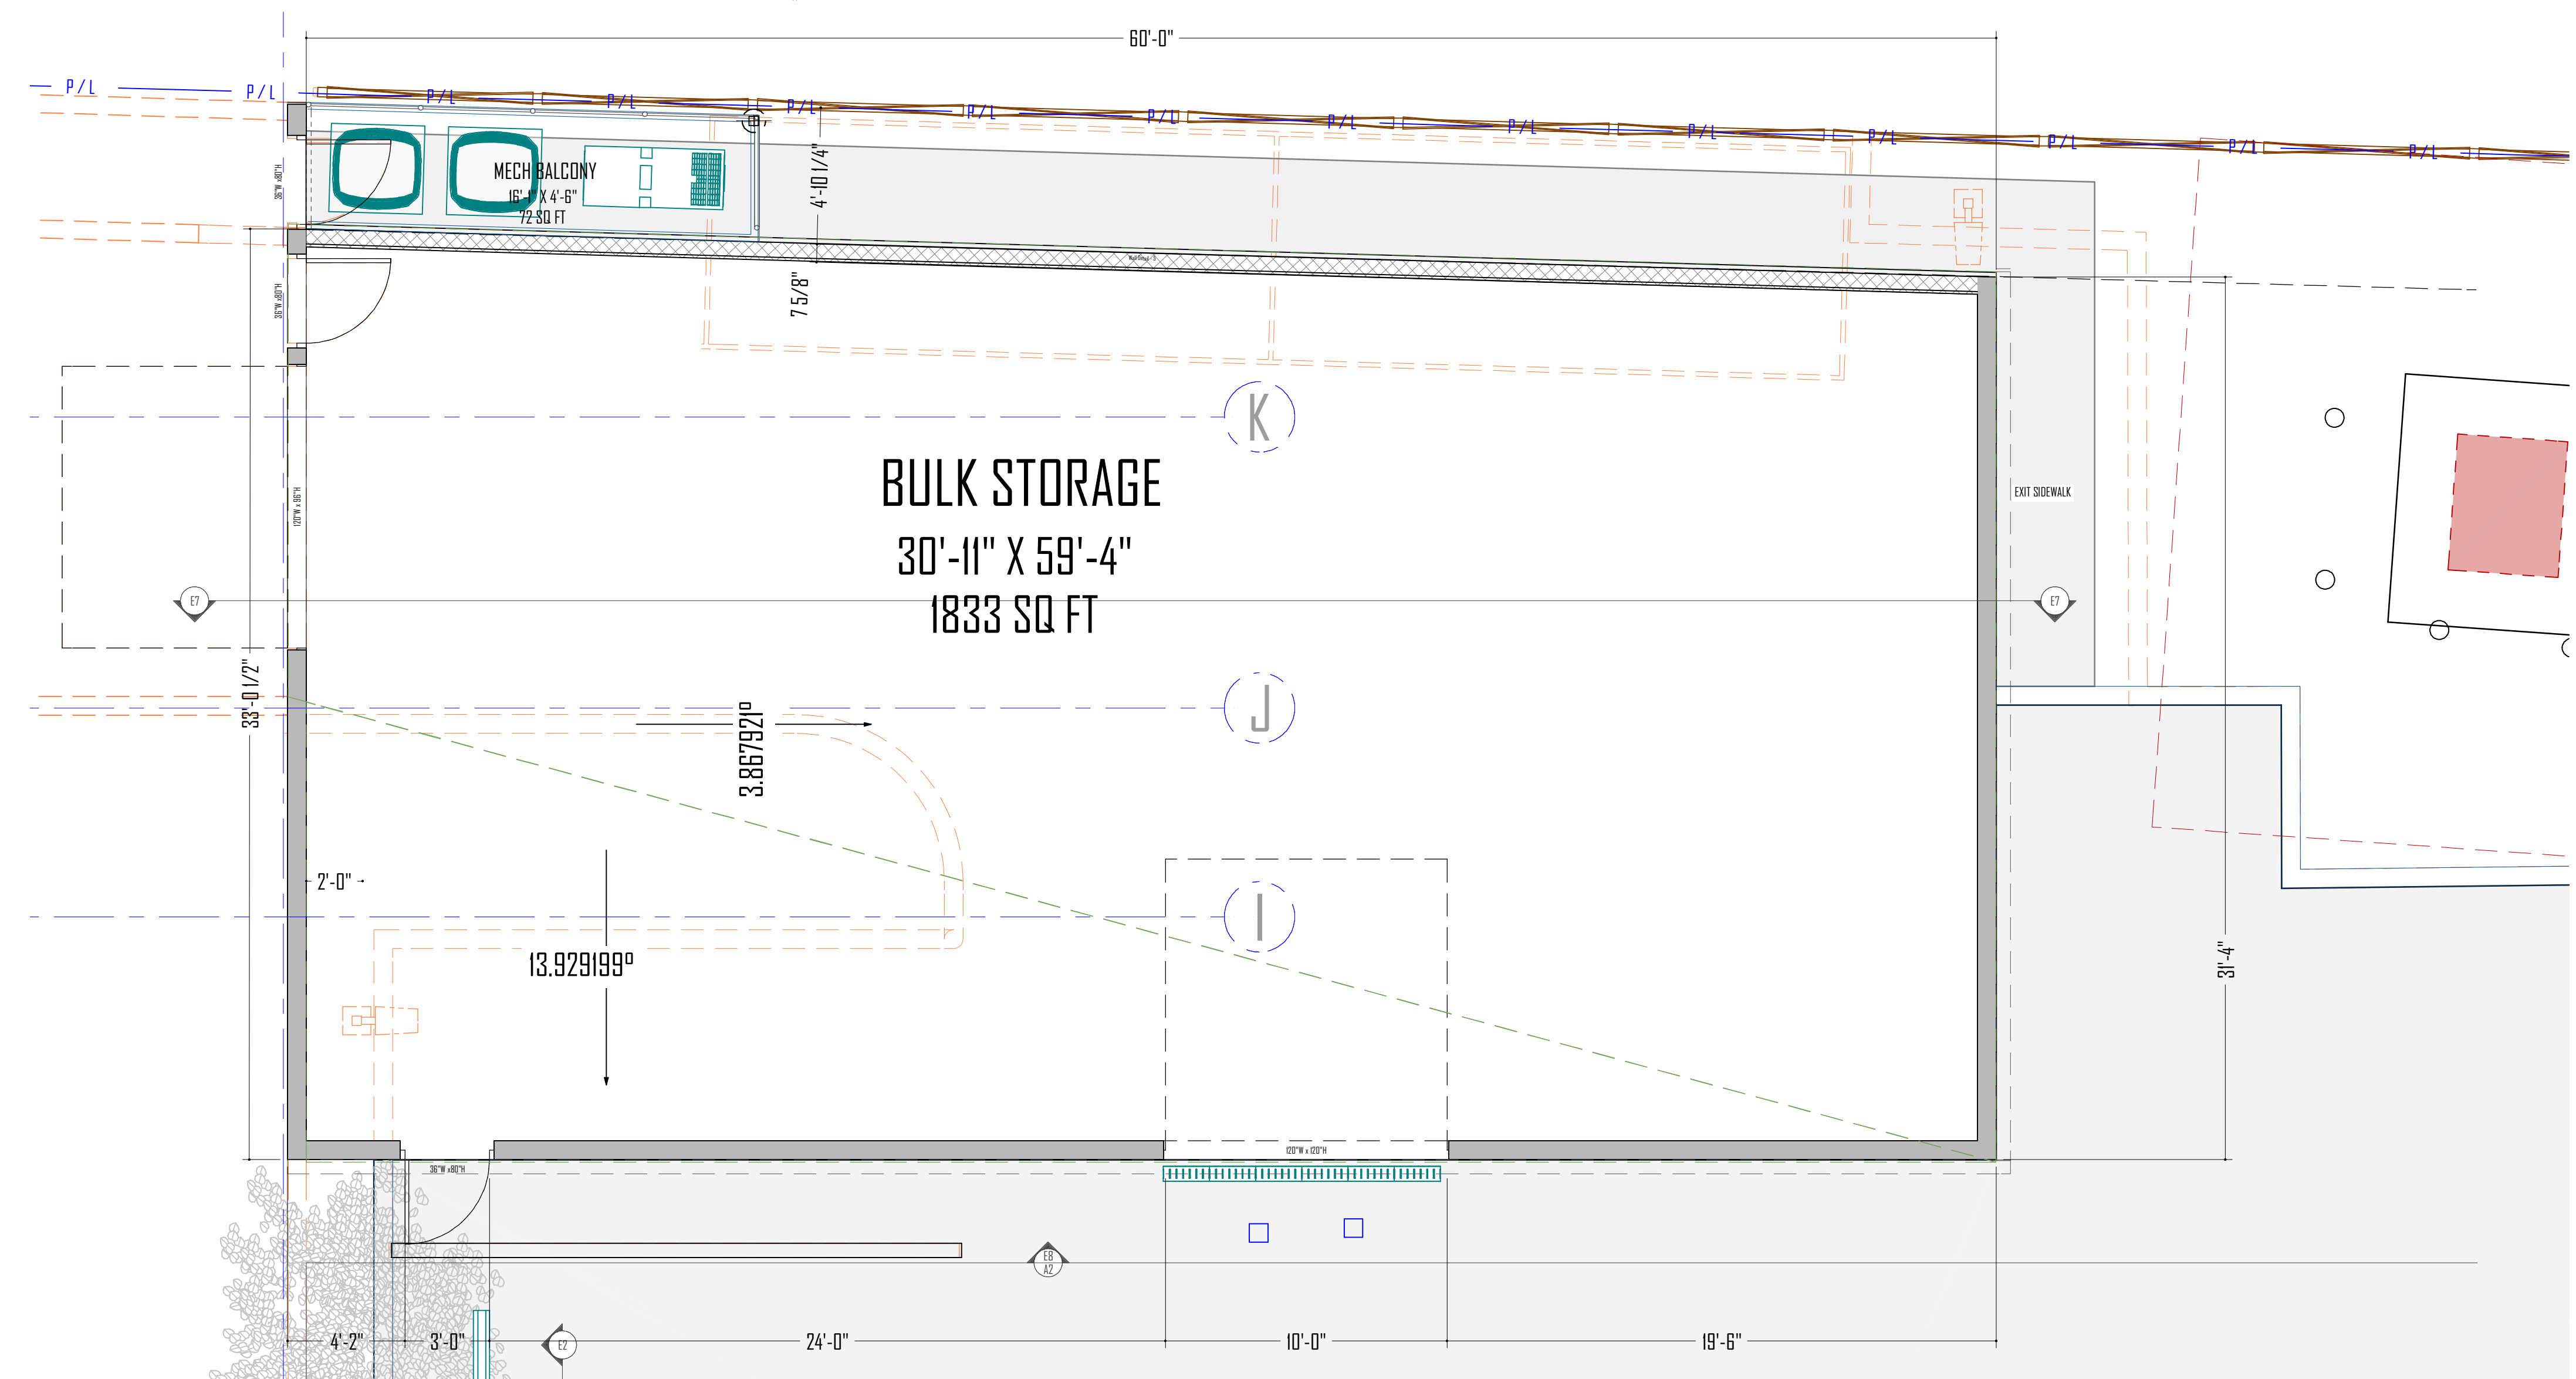

Main Floor Plan
1/4 in = 1 ft

REVISION TABLE

NO.	DATE	DESCRIPTION


Project:
TUDOR HOUSE LIQUOR STORE STORAGE BUILDING ADDITION v2.1

Sheet:	Site/Floor plan	
Date:	2024-02-15	Issued for: Design Review
Scale:	as shown	Drawn by: dskogg

DESIGN AND PLANS ARE COVERED BY COPYRIGHT LAW AND ARE THE SOLE PROPERTY OF SKOGG DESIGN AND MAY NOT BE REPRODUCED OR USED IN ANY FORM WITHOUT WRITTEN PERMISSION FROM SAME. VDG PERMITS THE PURCHASER OF THIS PLAN TO EXECUTE WORK PREPARED FOR THIS PROJECT ONLY.

skogg DESIGN

David@skoggdsgn.ca
www.skoggdsgn.ca
403 807-5927

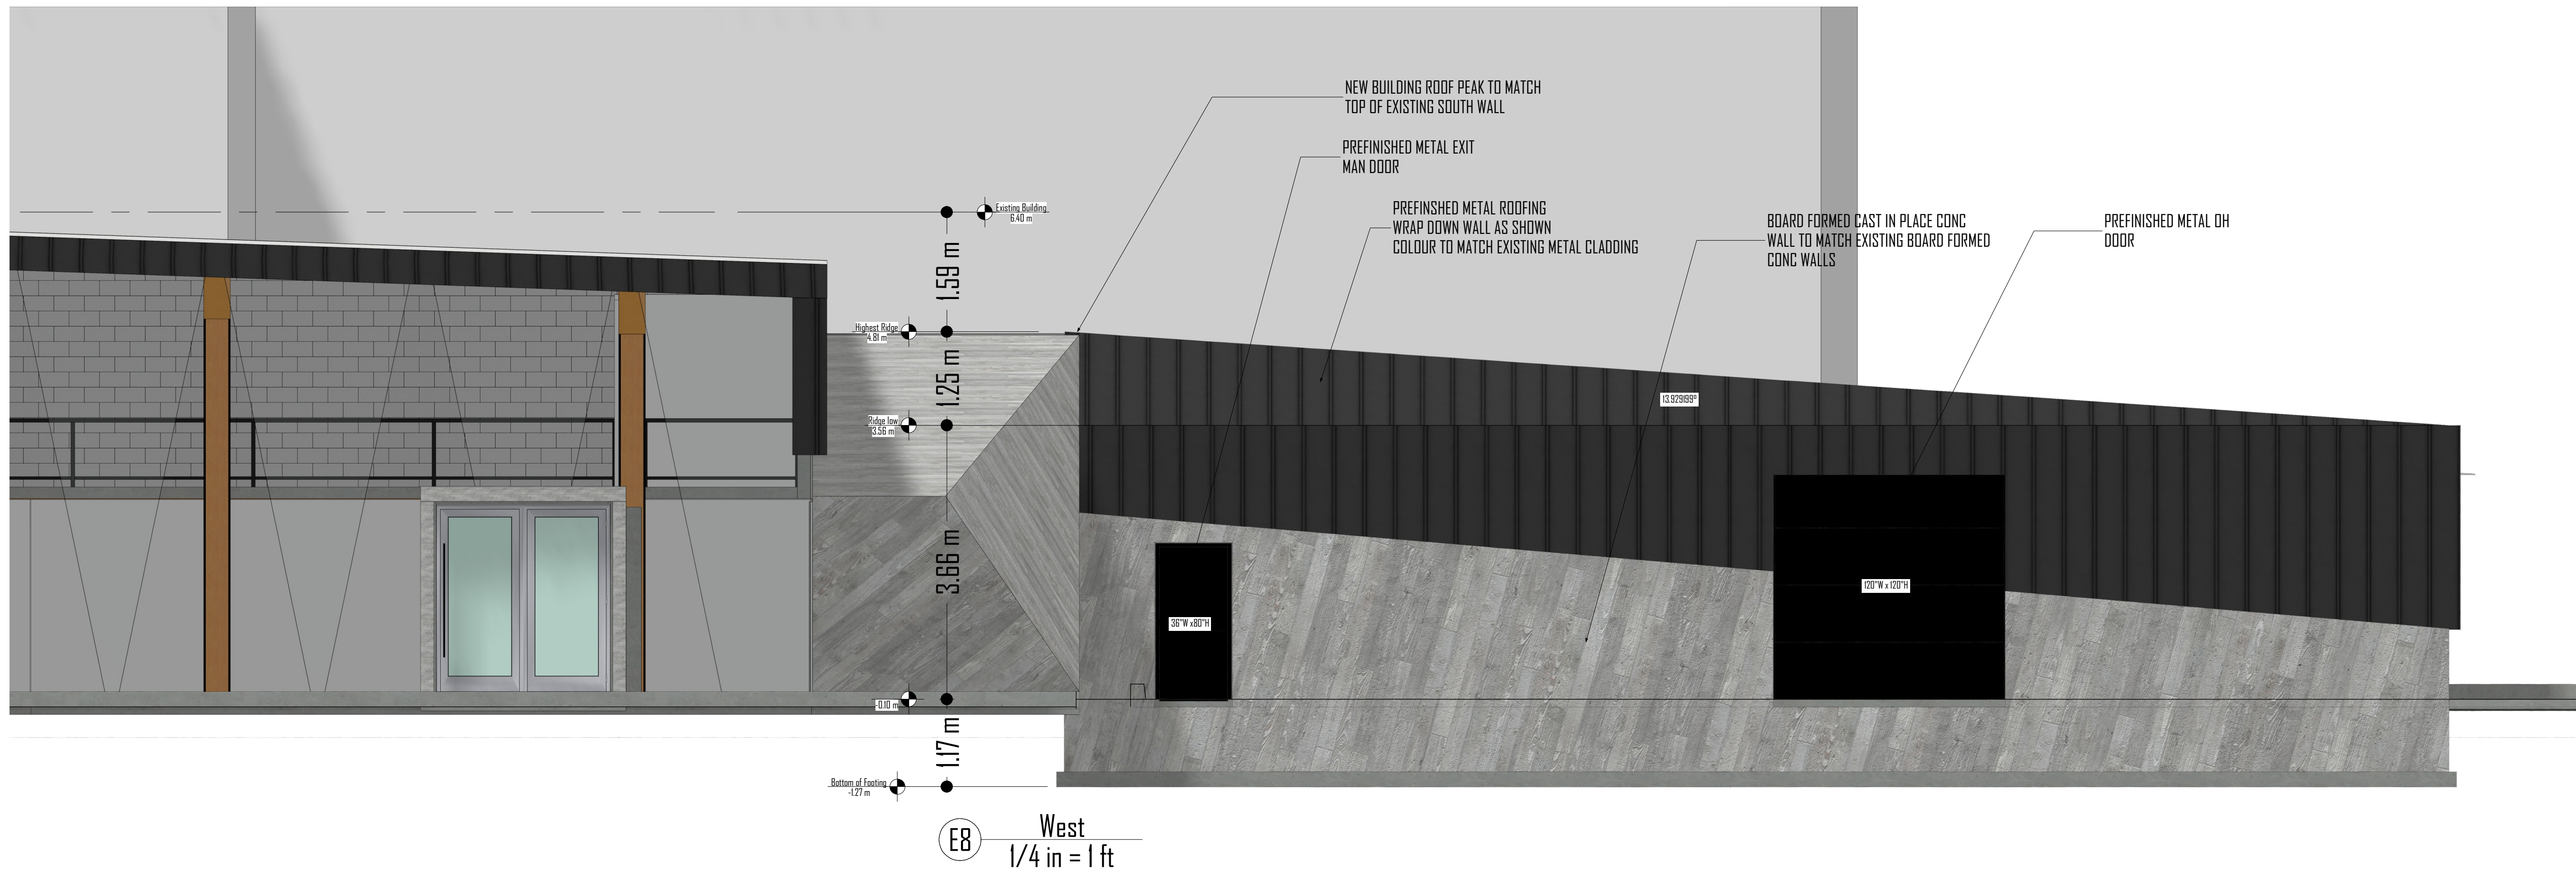

GENERAL NOTES:

DESIGN & DRAWINGS ARE COPYRIGHT PROPERTY OF SKOGG DESIGN.

ALL DIMENSIONS INDICATED TO BE CONFIRMED BY GENERAL CONTRACTOR PRIOR TO CONSTRUCTION.

ANY AND ALL DISCREPANCIES TO BE PROVIDED TO SKOGG DESIGN PRIOR TO CONSTRUCTION.

LIST OF DRAWINGS	
A1	SITE/FLOOR PLAN
A2	ELEVATIONS/3D VIEWS

REVISION TABLE		
NO.	DATE	DESCRIPTION

Project:
**TUDOR HOUSE LIQUOR STORE
 STORAGE BUILDING ADDITION
 v2.1**

Sheet:	Elevations/3d views	
Date:	2024-02-15	Issued for: Design Review
Scale:	as shown	Drawn by: dskogg

© - DESIGN AND PLANS ARE COVERED BY COPYRIGHT LAW AND ARE THE SOLE PROPERTY OF SKOGG DESIGN AND MAY NOT BE REPRODUCED OR USED IN ANY FORM WITHOUT WRITTEN PERMISSION FROM SAME. YDG PERMITS THE PURCHASER OF THIS PLAN TO EXECUTE WORK PREPARED FOR THIS PROJECT ONLY

skogg
 DESIGN

David@skoggdsgn.ca
 www.skoggdsgn.ca
 403 807-5927

