

# TOWNSHIP OF ESQUIMALT

## MUNICIPAL HALL

### ROOF REPLACEMENT PROJECT - 2024

#### LIST OF DETAILS

- RP1/SHT2 – ESQUIMALT CITY HALL ROOF PLAN
- 01/SHT3 – TYPICAL CROSS SECTION
- 02/SHT3 – PARAPET
- 03/SHT3 – PERIMETER OVERFLOW
- 04/SHT3 – ROOF DRAIN
- 05/SHT4 – PLUMBING STACK
- 06/SHT4 – PITCH POCKET
- 07/SHT4 – EXHAUST FAN & CURB MOUNTED EQUIPMENT
- 08/SHT4 – EQUIPMENT SUPPORT
- 09/SHT5 – PARAPET – WALL PANEL
- 10/SHT5 – FLASHING SEAM REINFORCEMENT



TOWNSHIP OF ESQUIMALT

MUNICIPAL HALL

1229 ESQUIMALT ROAD  
ESQUIMALT, BC V9A 3P1



GARLAND CANADA, INC.

drawing title:

COVER

scale: N.T.S.

designed: RB, TH

drawn: ML

checked: TH

date: November 2024

sheet no.

001/005



**GARLAND CANADA, INC.**

drawing title:

**ROOF PLAN**

scale: N.T.S.

designed: RB, TH


drawn: ML

checked: TH


date: November 2024


sheet no.

**002/005**

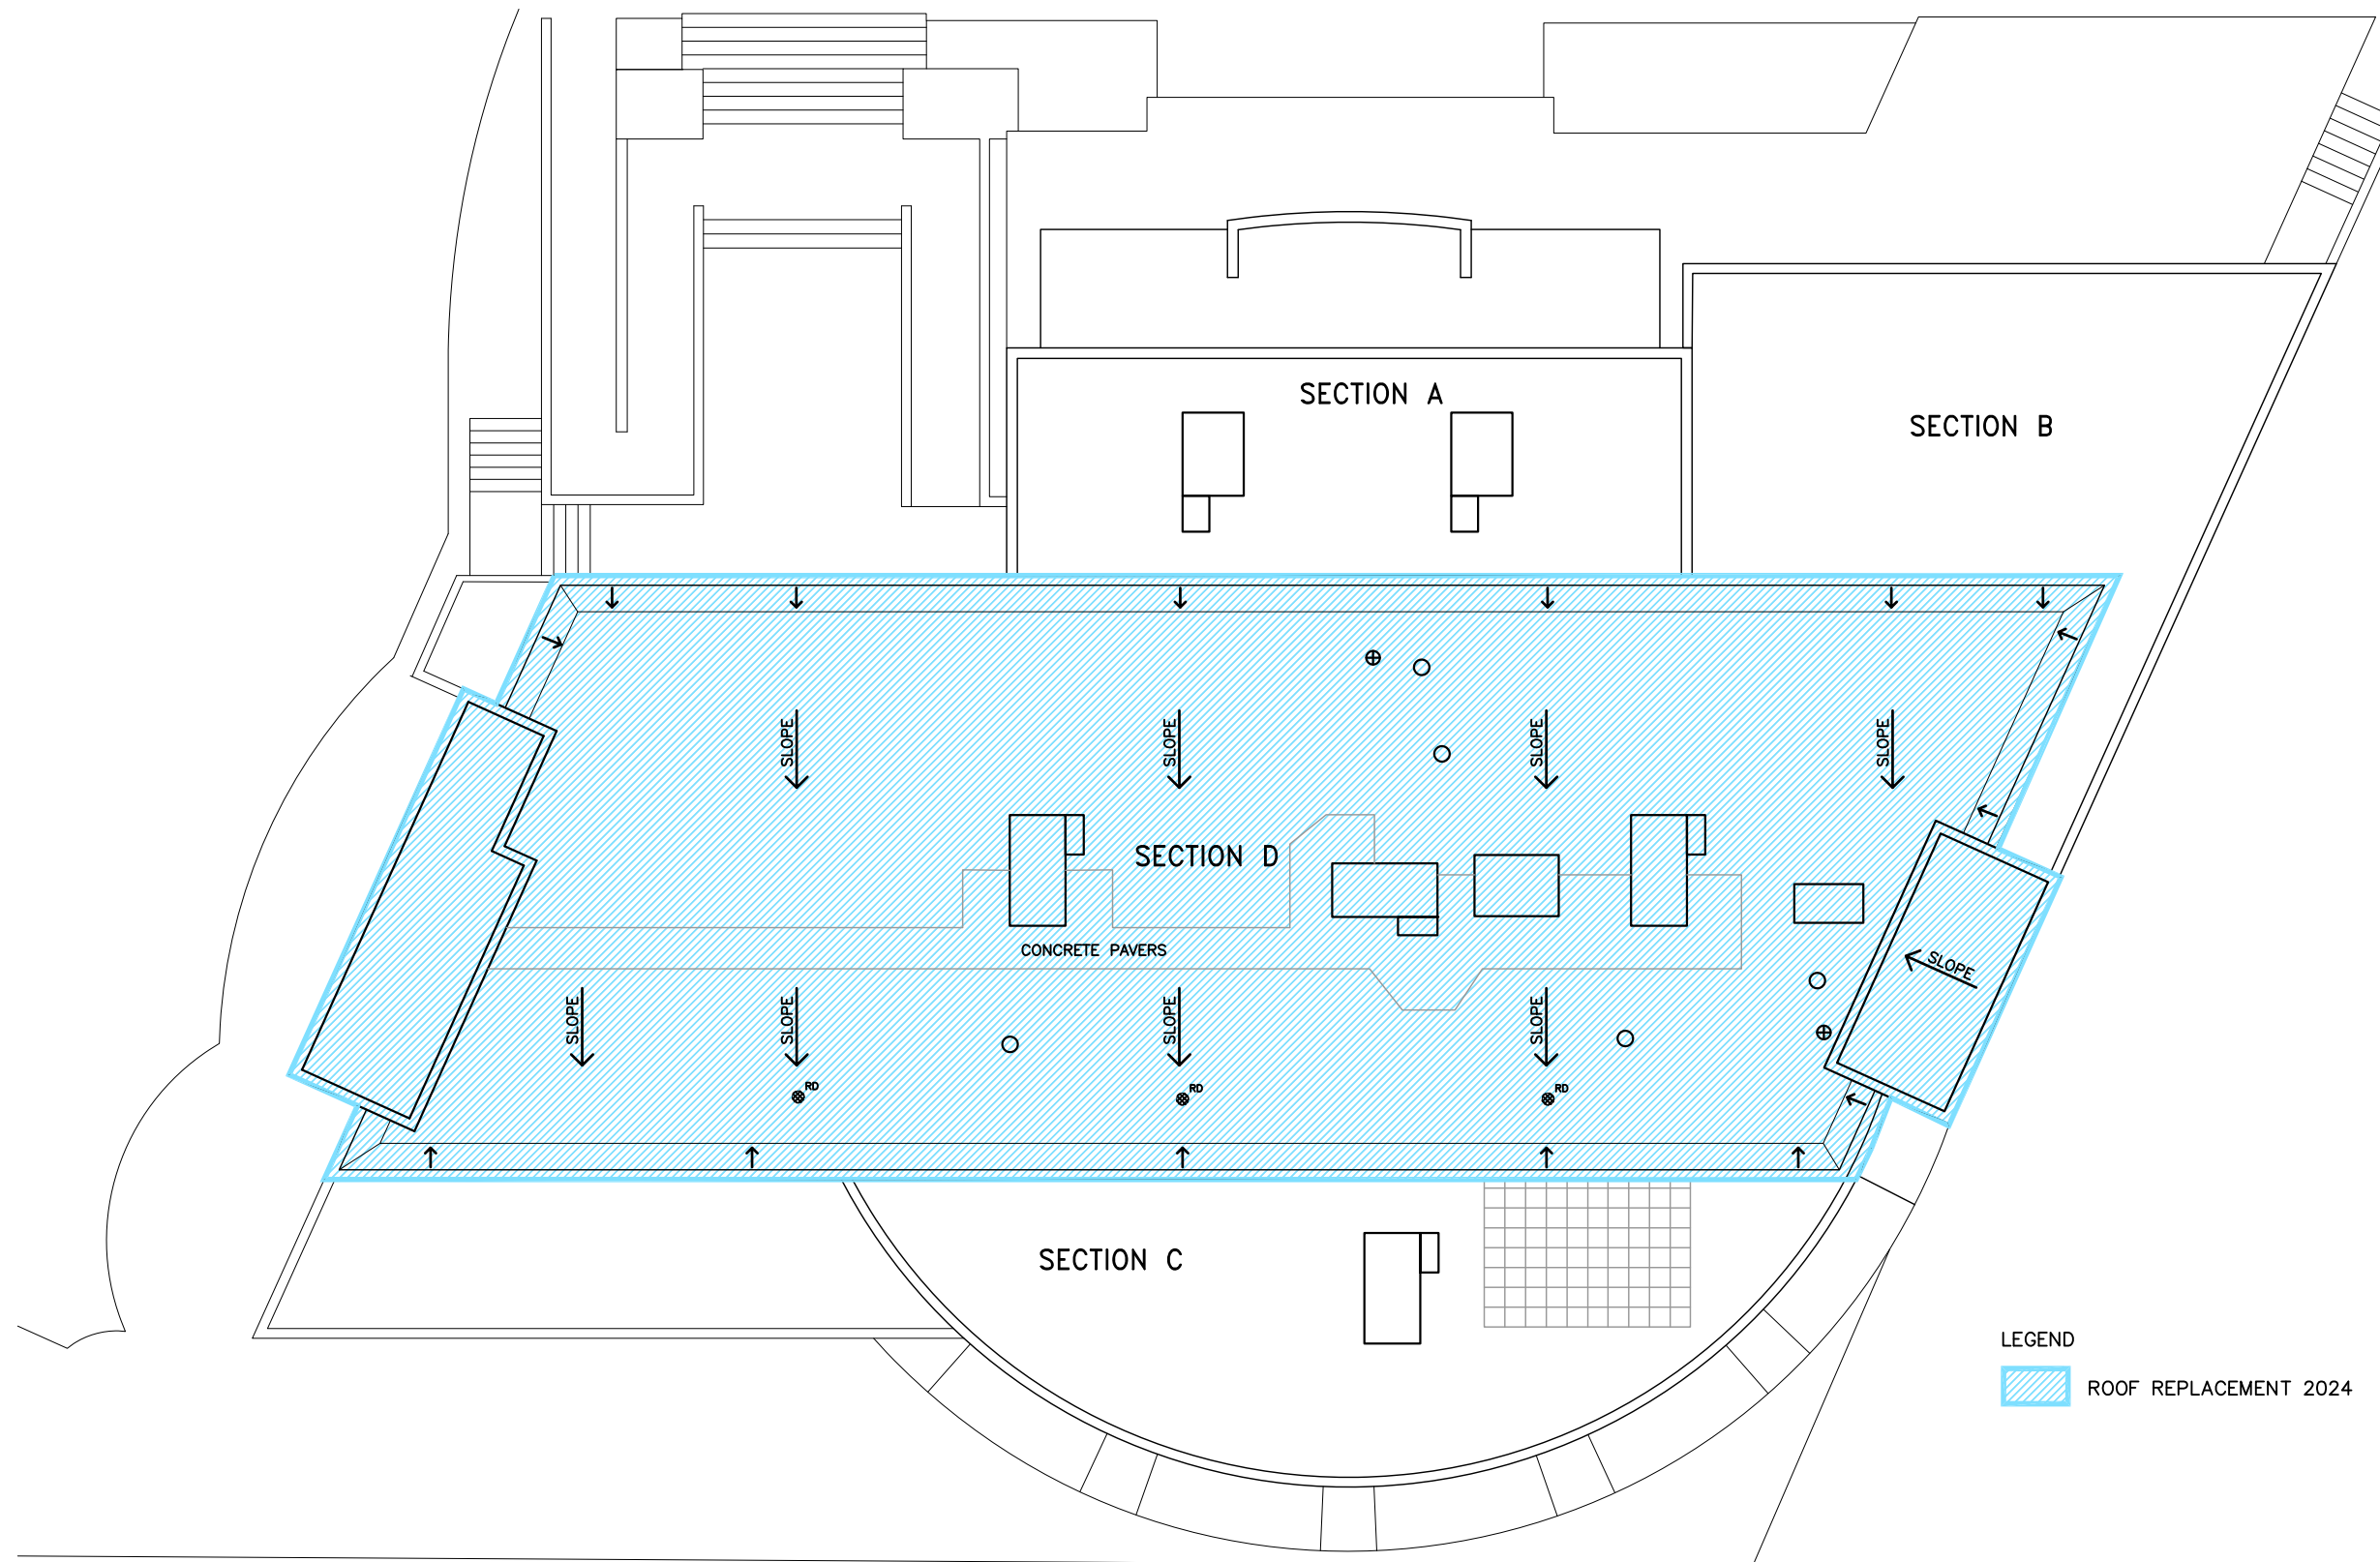


LEGEND  
 ROOF REPLACEMENT 2024

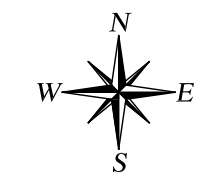


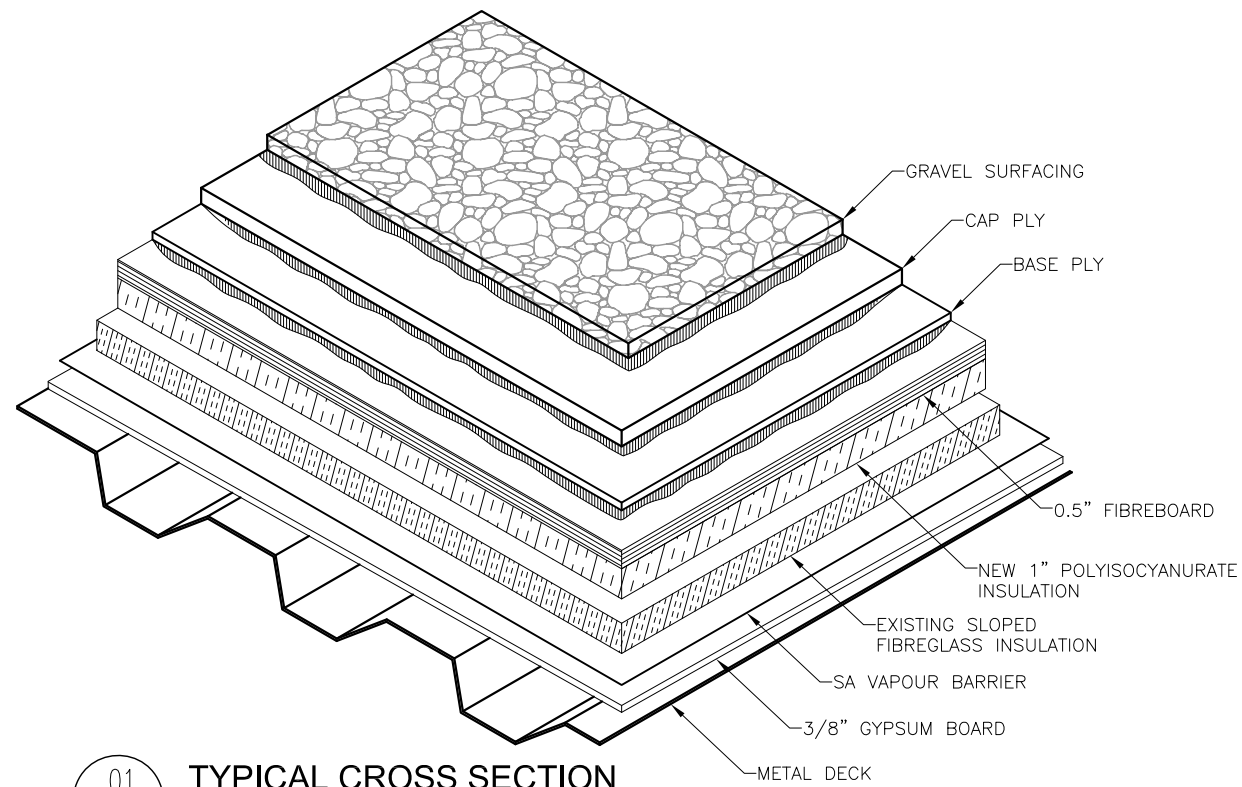


**01**  
SHT3  
**TYPICAL CROSS SECTION**  
SCALE: N.T.S.

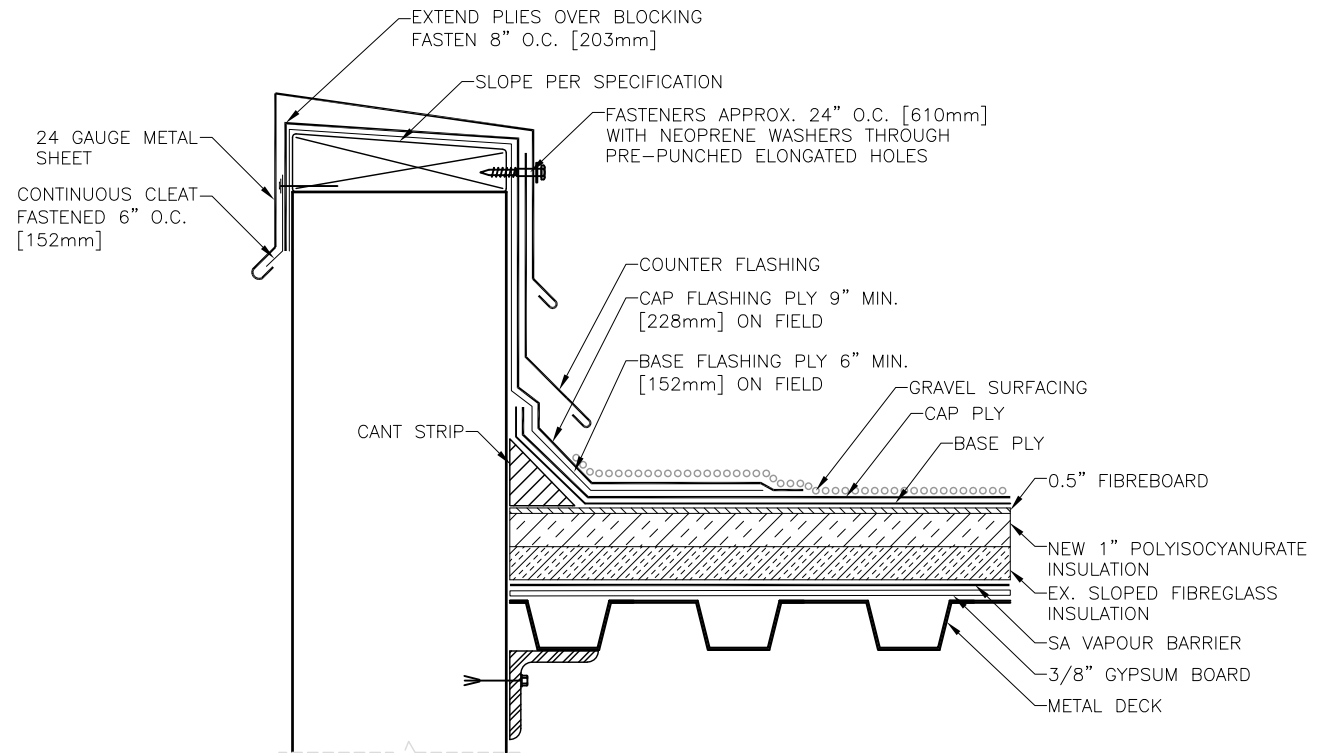

**02**  
SHT3  
**PARAPET**  
SCALE: N.T.S.

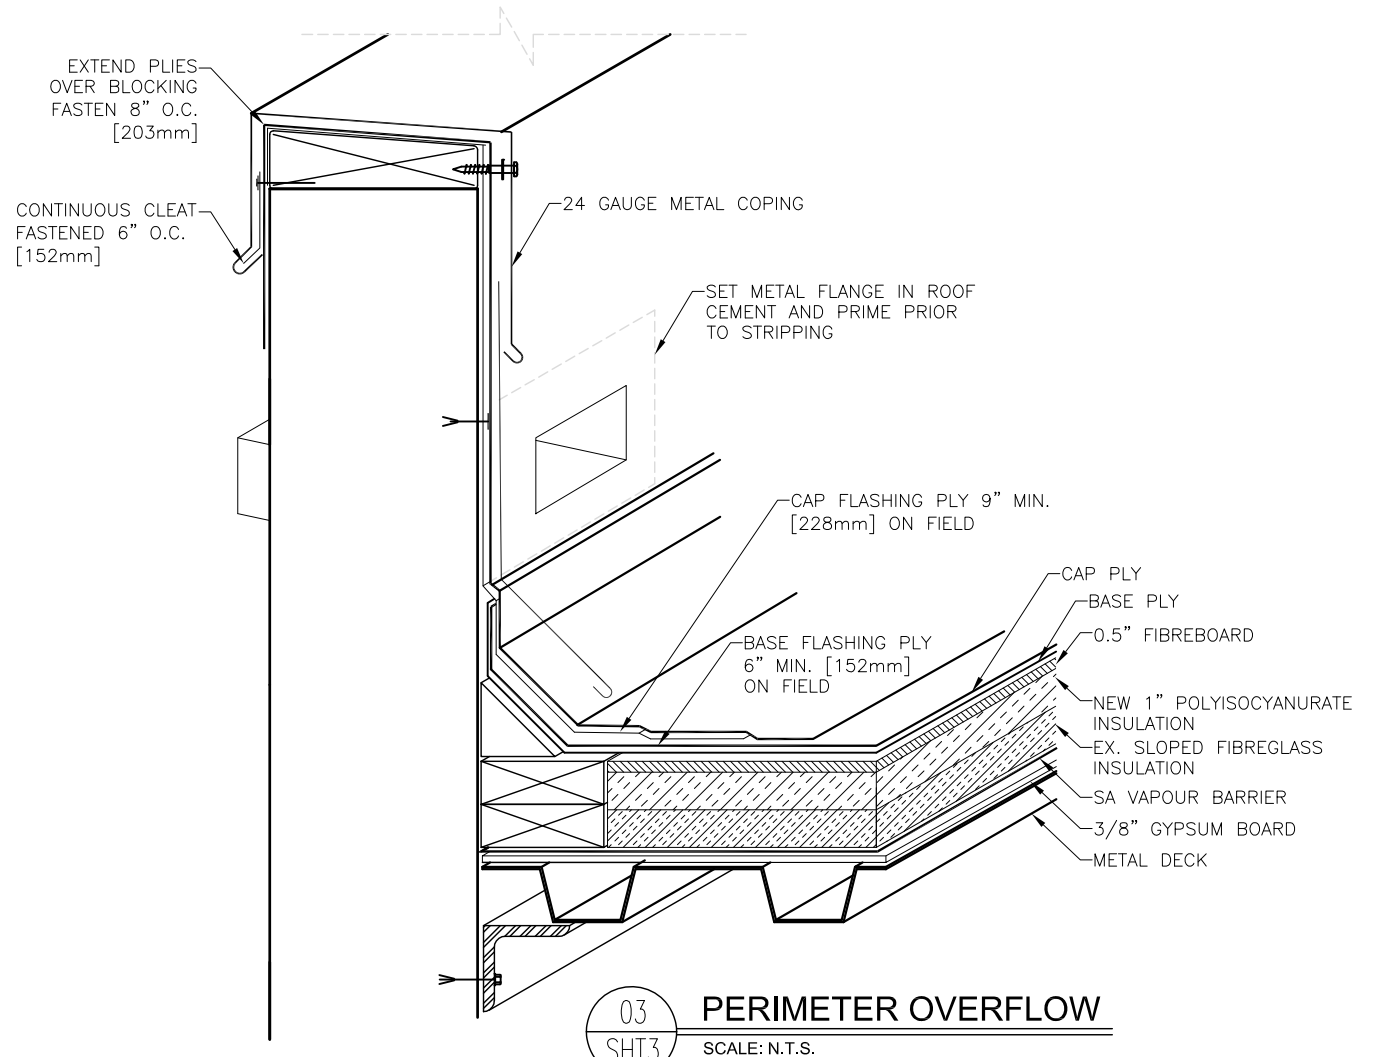

**03**  
SHT3  
**PERIMETER OVERFLOW**  
SCALE: N.T.S.

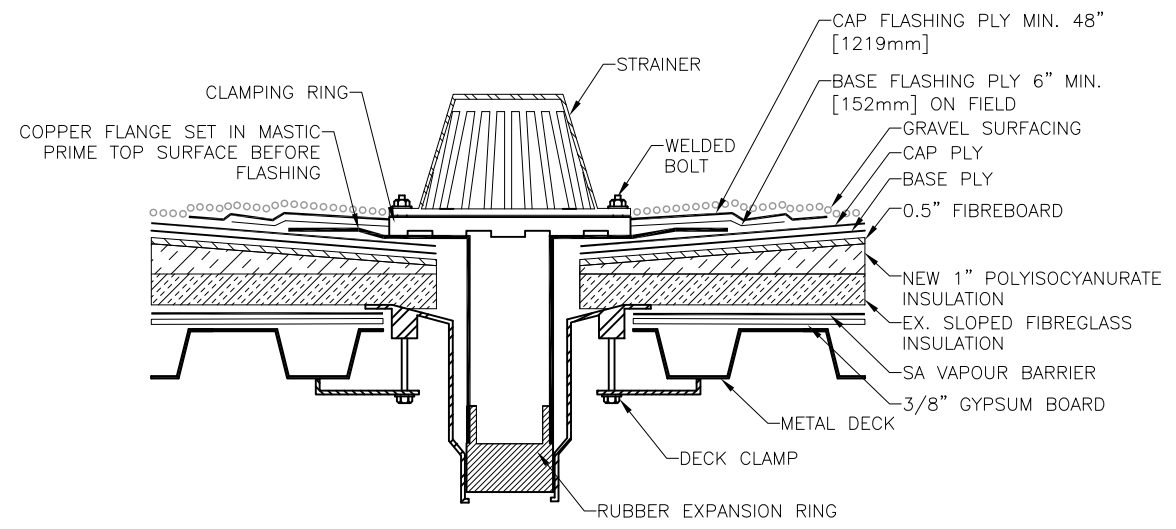

**04**  
SHT3  
**ROOF DRAIN**  
SCALE: N.T.S.



drawing title:

**DETAILS**

scale: N.T.S.


designed: RB, TH

drawn: ML


checked: TH

date: November 2024


sheet no.  
**003/005**

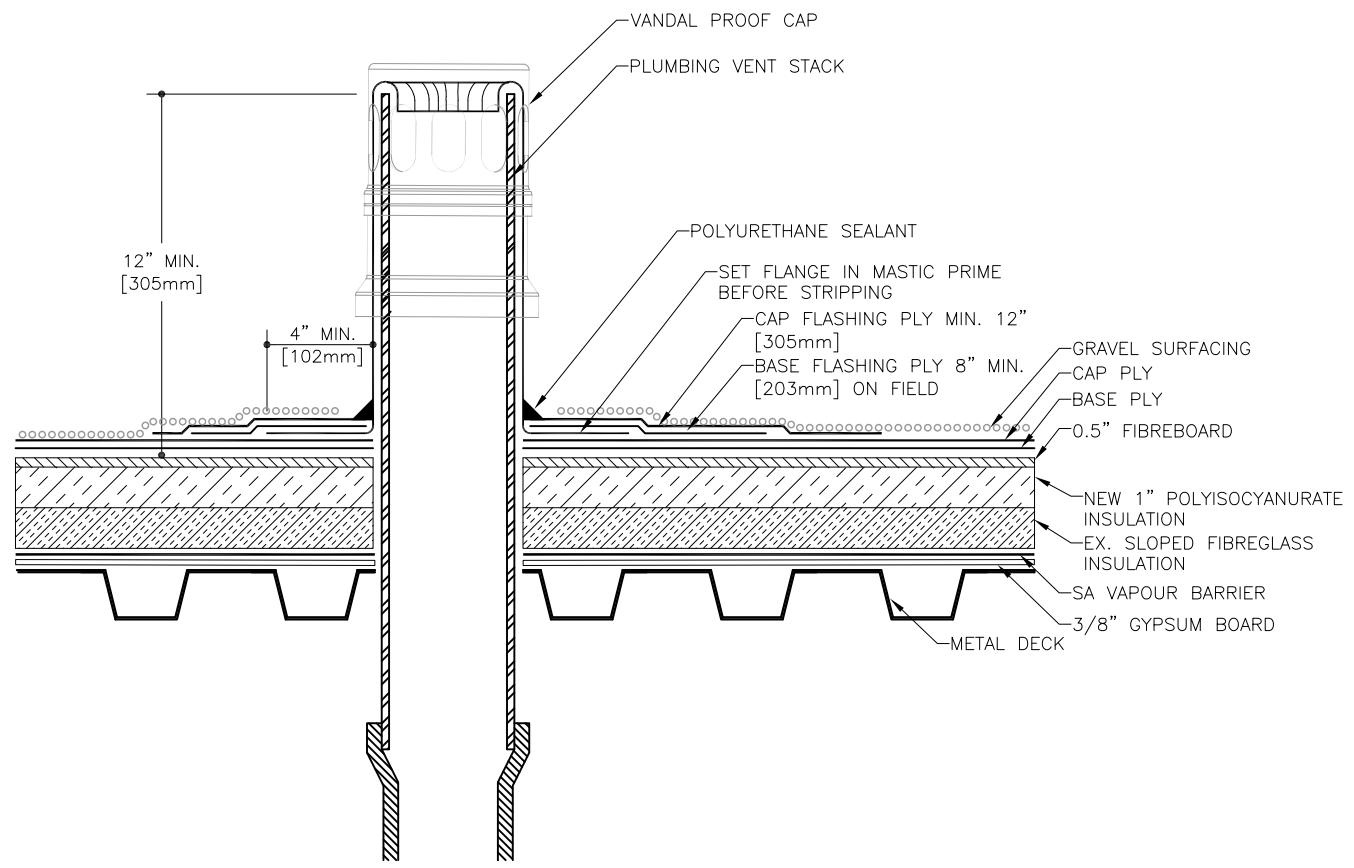


05 PLUMBING STACK  
SHT4 SCALE: N.T.S.

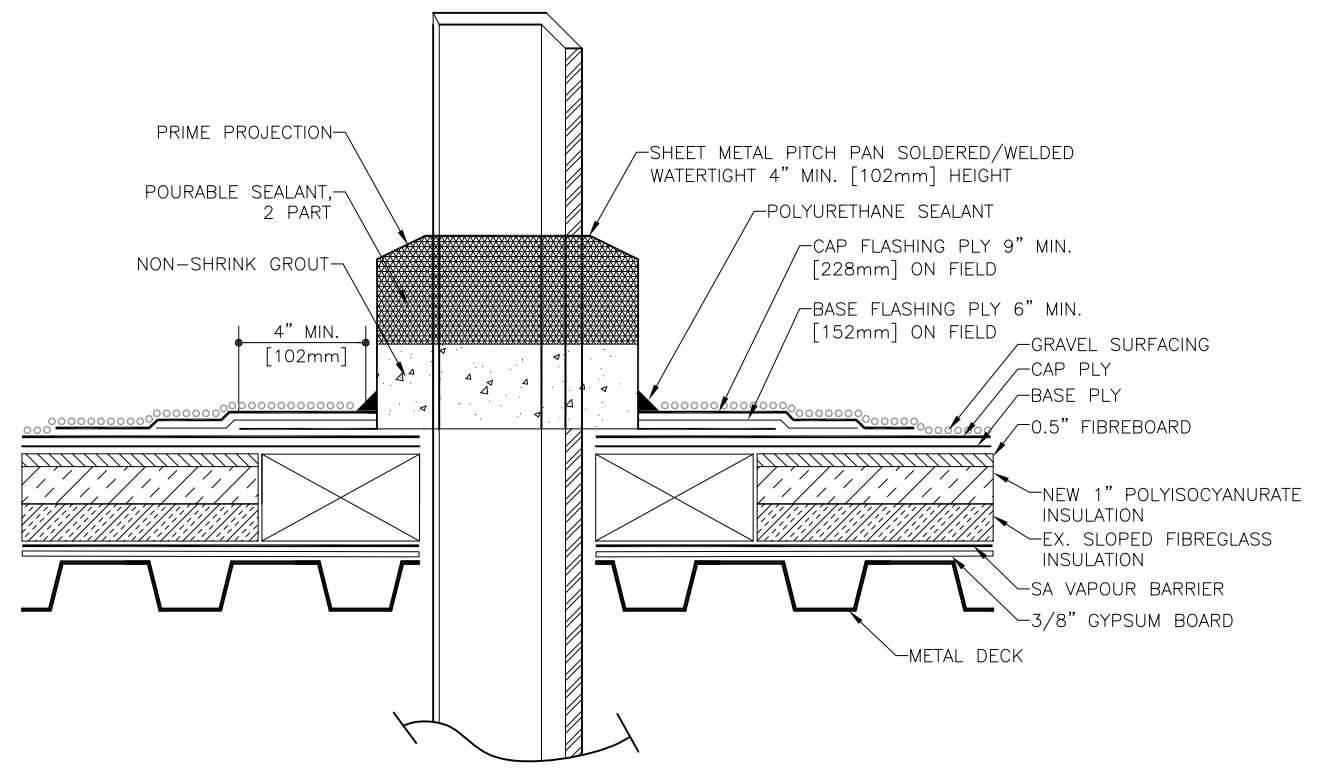

06 PITCH POCKET  
SHT4 SCALE: N.T.S.

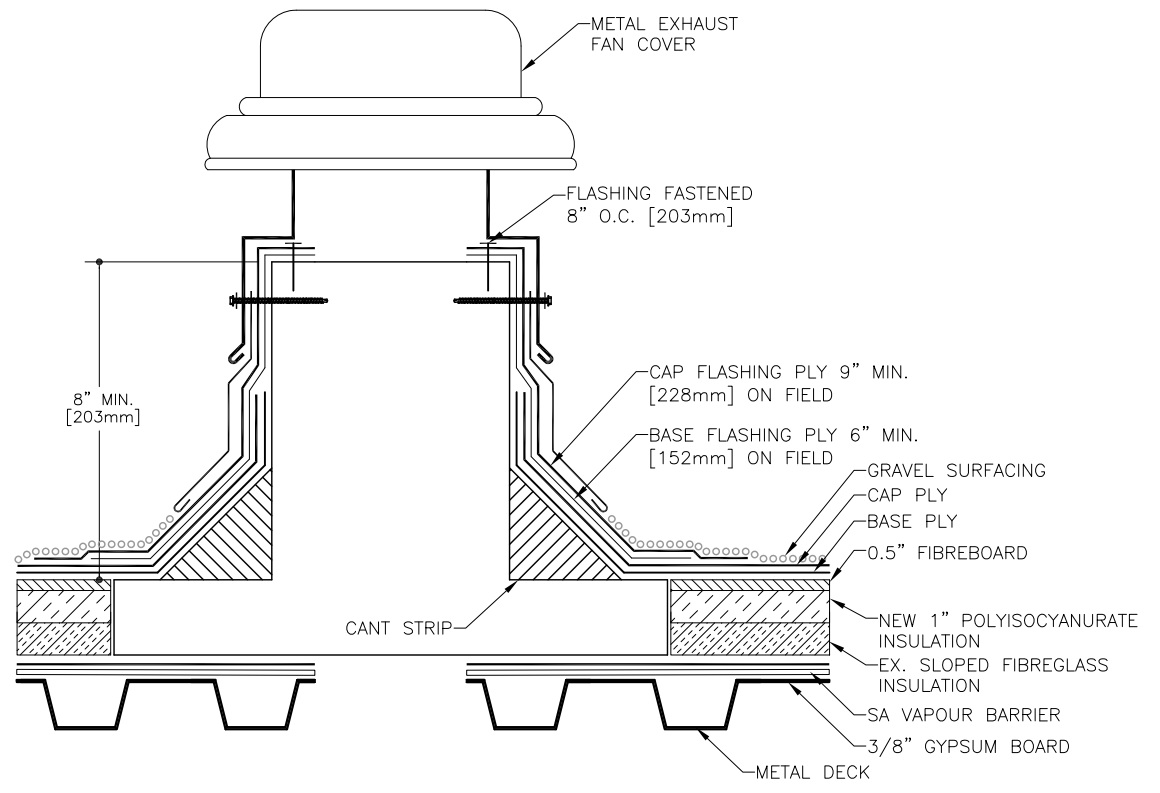

07 EXHAUST FAN & CURB MOUNTED EQUIPMENT  
SHT4 SCALE: N.T.S.

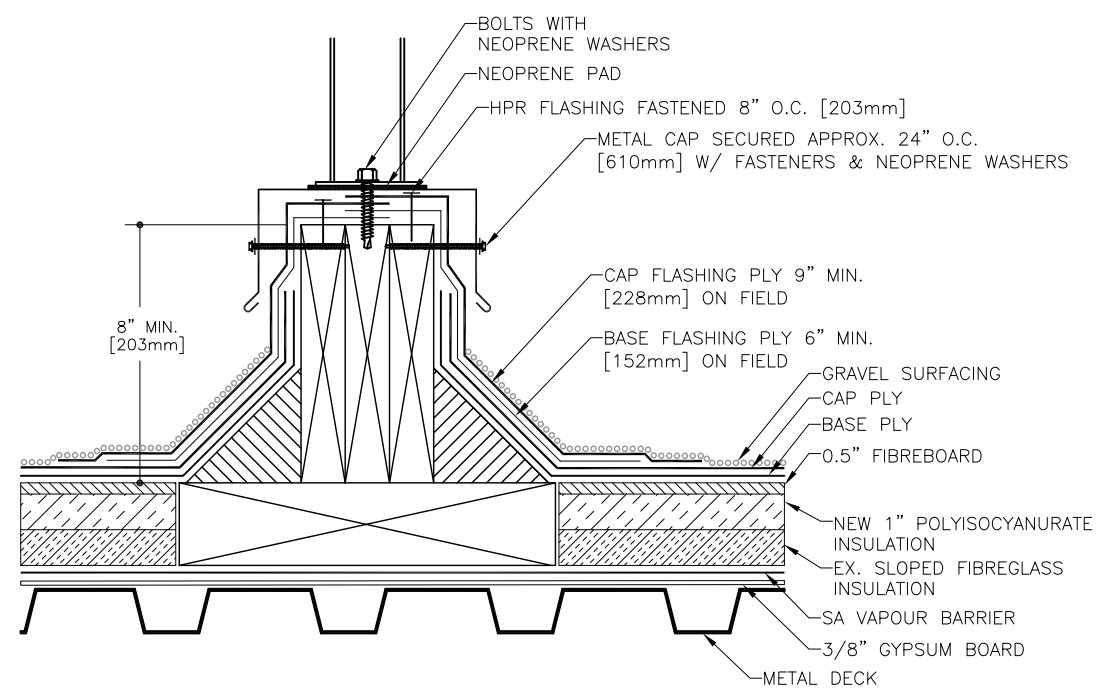

08 EQUIPMENT SUPPORT  
SHT4 SCALE: N.T.S.



**GARLAND CANADA, INC.**

drawing title:

DETAILS

scale: N.T.S.


designed: RB, TH

drawn: ML


checked: TH

date: November 2024

sheet no.  
004/005

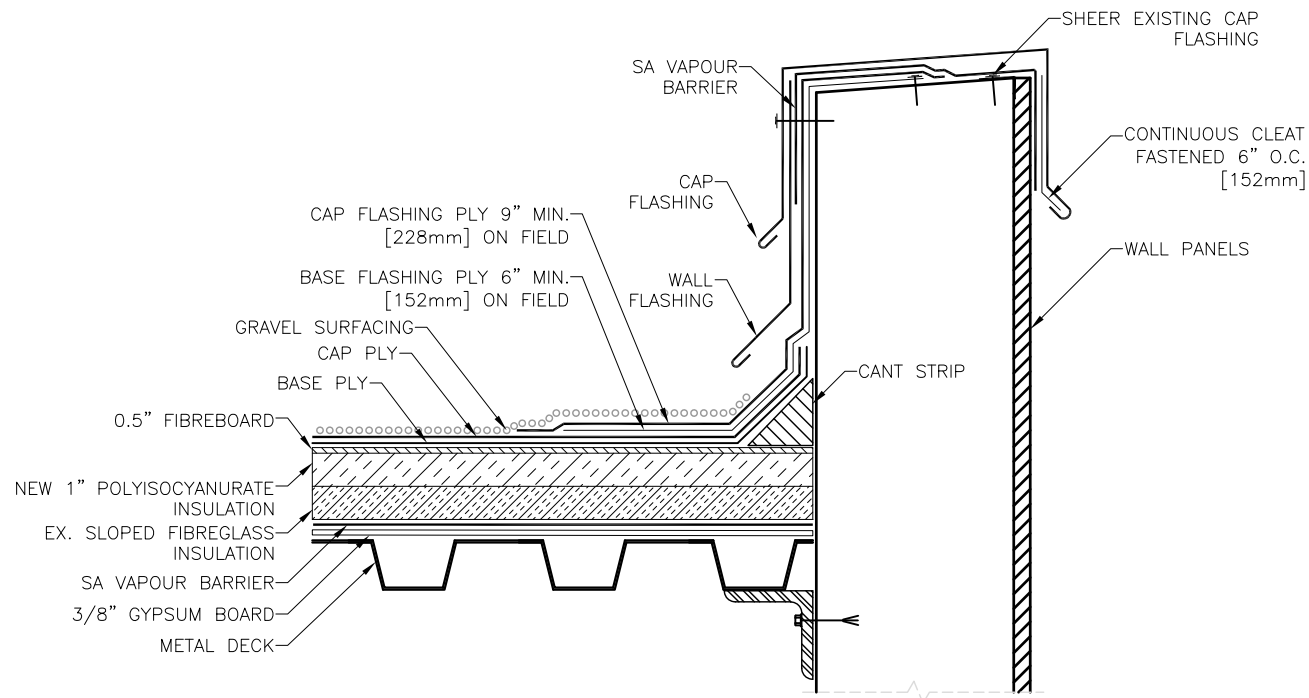

09 PARAPET - WALL PANEL  
SCALE: N.T.S.

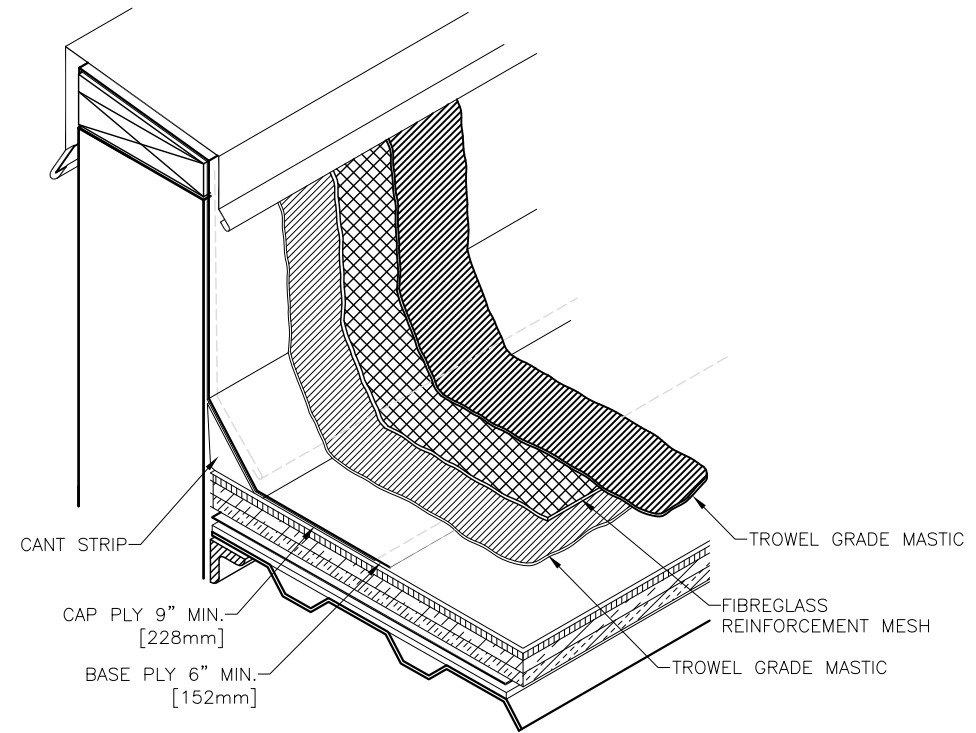

10 FLASHING SEAM REINFORCEMENT  
SCALE: N.T.S.



**GARLAND CANADA, INC.**

drawing title:

DETAILS

scale: N.T.S.

designed: RB, TH

drawn: ML

checked: TH

date: November 2024

sheet no.  
005/005